


VI. ROAD NOMENCLATURE

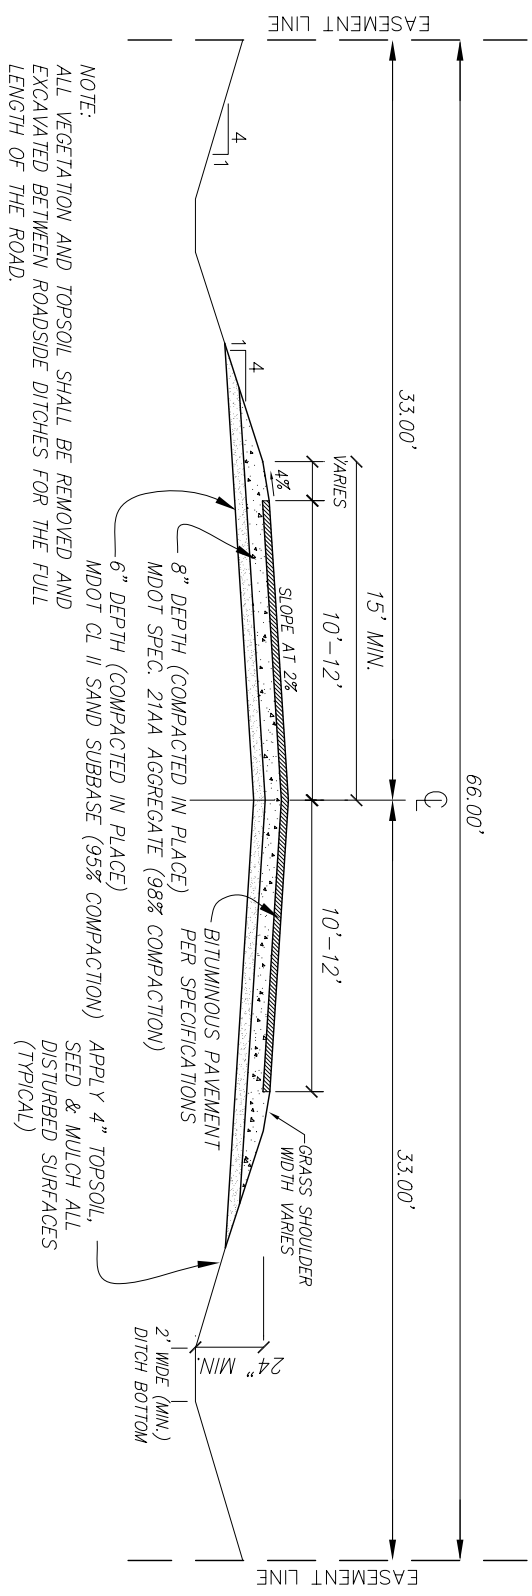

NOTE:
 ALL VEGETATION AND TOPSOIL SHALL BE REMOVED AND
 EXCAVATED BETWEEN ROADSIDE DITCHES FOR THE FULL
 LENGTH OF THE ROAD.

PREPARED BY:
Davis Land Surveying & Engineering, P.C.
 415 West Napeessing Street, Lapeer, MI (810)-667-6789

DATE: 11/2/07

SCALE: NO SCALE

LAPEER TOWNSHIP
ROAD TYPICAL CROSS SECTION
BITUMINOUS SURFACE