




Customer Counter Plan
Scale: 3/8" = 1'-0"

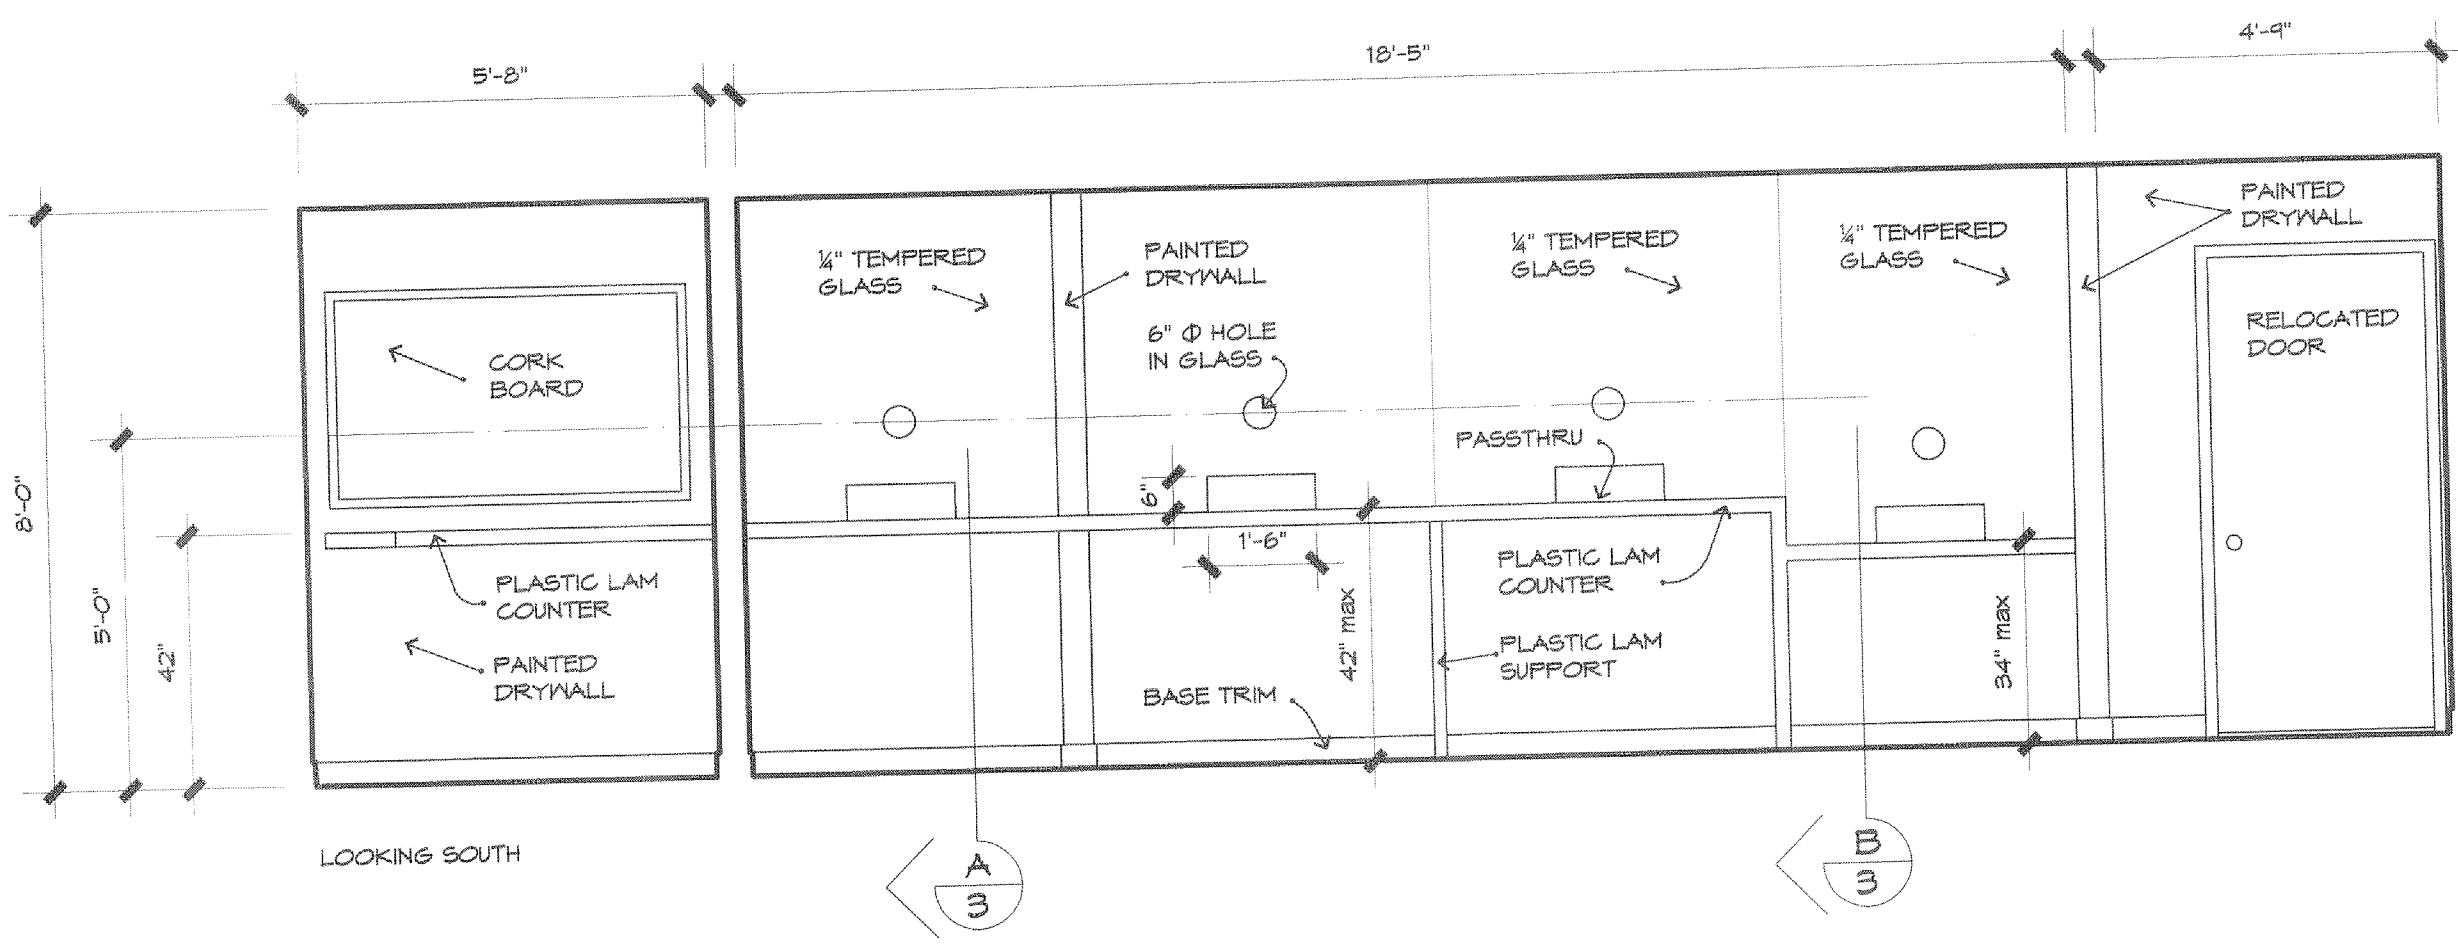

Customer Counter Elevation
Scale: 3/8" = 1'-0"

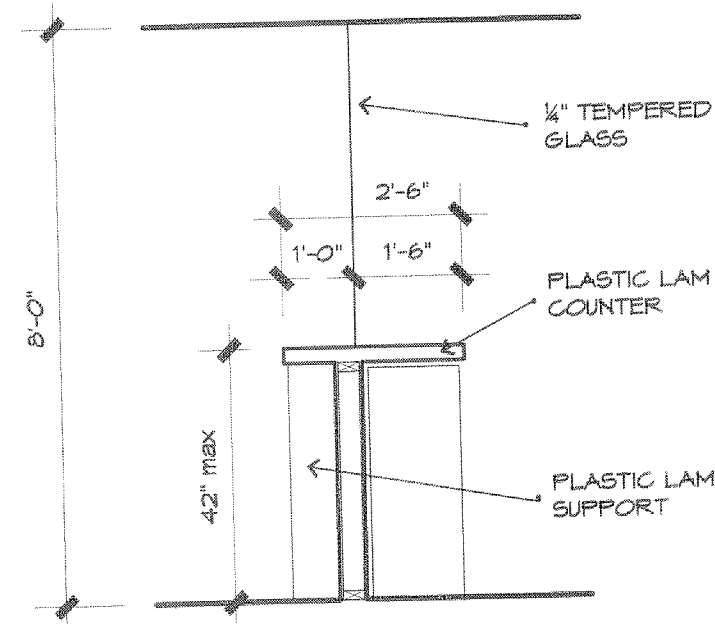

a Section
Scale: 3/8" = 1'-0"

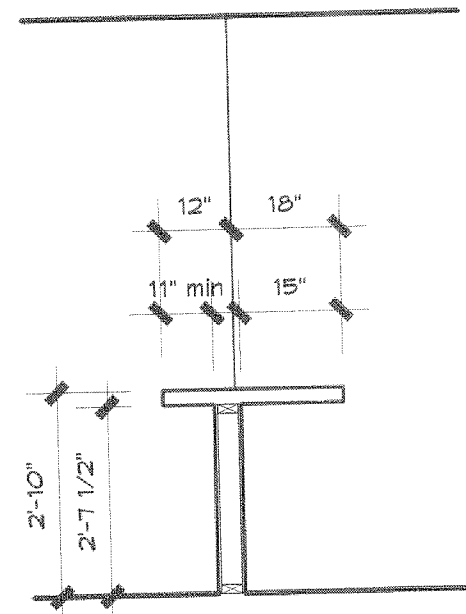

b Section
Scale: 3/8" = 1'-0"

Revisions:	
	△
	△
	△
	△
	△

Sheet Contents:

Interior Elevations

Project Number:	20253
Drawn by:	REB
Date:	02OCT20
Sheet Number:	